



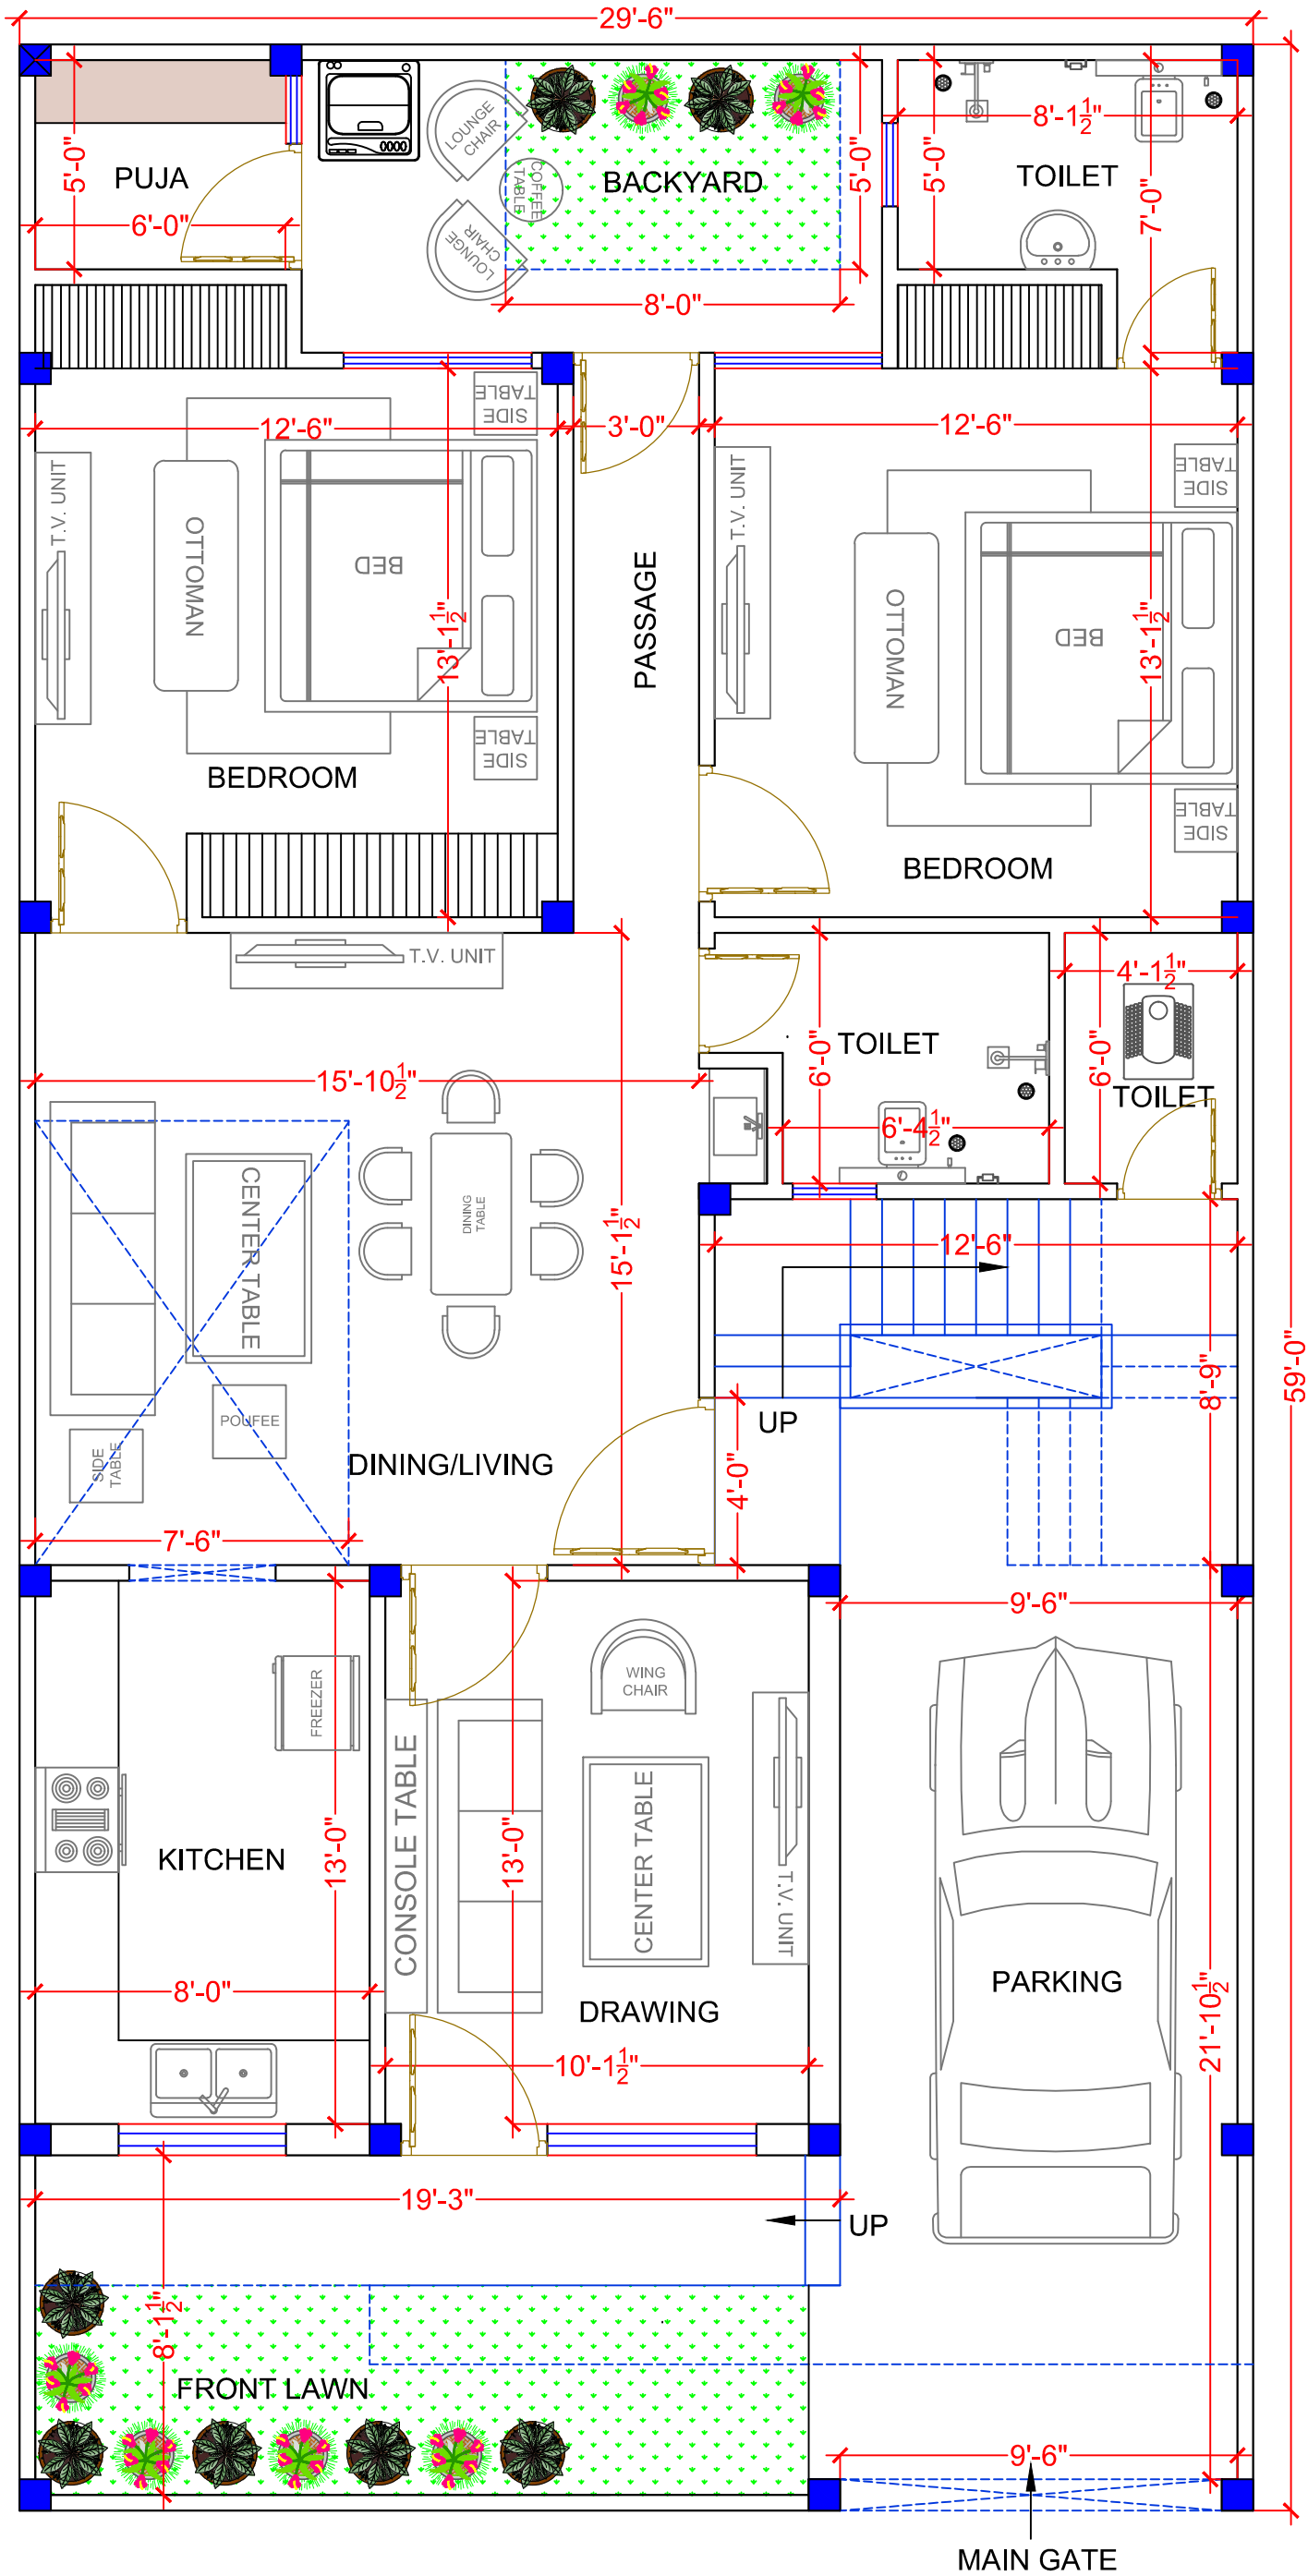

TOTAL COVERED
AREA -1509.89 Sqft.

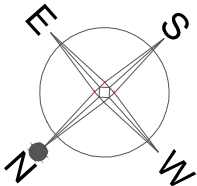

COPY	REV.	DATE	REVISION/ISSUED TO

PROJECT :-

PROPOSED RESIDENCE AT LUCKNOW

OWNER :-

MR. R B KANUJIYA

DRAWING TITLE:

GROUND FLOOR PLAN


DRAWN BY :-	CHECKED BY :-	DATED :-
SHUBHAM	DEEPAK	03.12.21

SCALE :-	DRG. NO. :-	JOB. NO. :-
N.T.S.	AR-01	01


- ALL THE DIMENSION ARE IN FEET/INCH UNLESS OTHERWISE SPECIFIED.
- THIS DRAWING IS THE PROPERTY OF IMAGINATION SHAPER AND IS NOT TO BE USED FOR ANY PURPOSE OTHER THAN FOR WHICH IT IS ISSUED WITH OUT PERMISSION OF ITS PRINCIPALS.
- THIS DRAWING IS TO BE READ IN CONJUNCTION WITH OTHER RELEVANT ARCHITECTURAL, STRUCTURAL AND OTHER SERVICES' CONSULTANTS DRAWING. IT SHALL BE THE DEEMED RESPONSIBILITY OF THE CONTRACTOR/ FABRICATOR TO BRING IN TO NOTICE OF ARCHITECTS IF ANY DISCREPANCY WITHIN OR BETWEEN THE DRAWINGS PRIOR TO CONSTRUCTION.
- ALL WRITTEN DIMENSIONS ARE TO BE FOLLOWED AND THE DRAWING IS NOT TO BE SCALED.



ARCHITECTS :
Imagination Shaper
Near jaygopal dharamkata , Ahmamau ,
Sultanpur Road , Lucknow -226002 (U.P.)
Mob : +91-9355686533 , +91-972188670
e-mail : imaginationshaper@gmail.com
Website : www.imaginationshaper.com

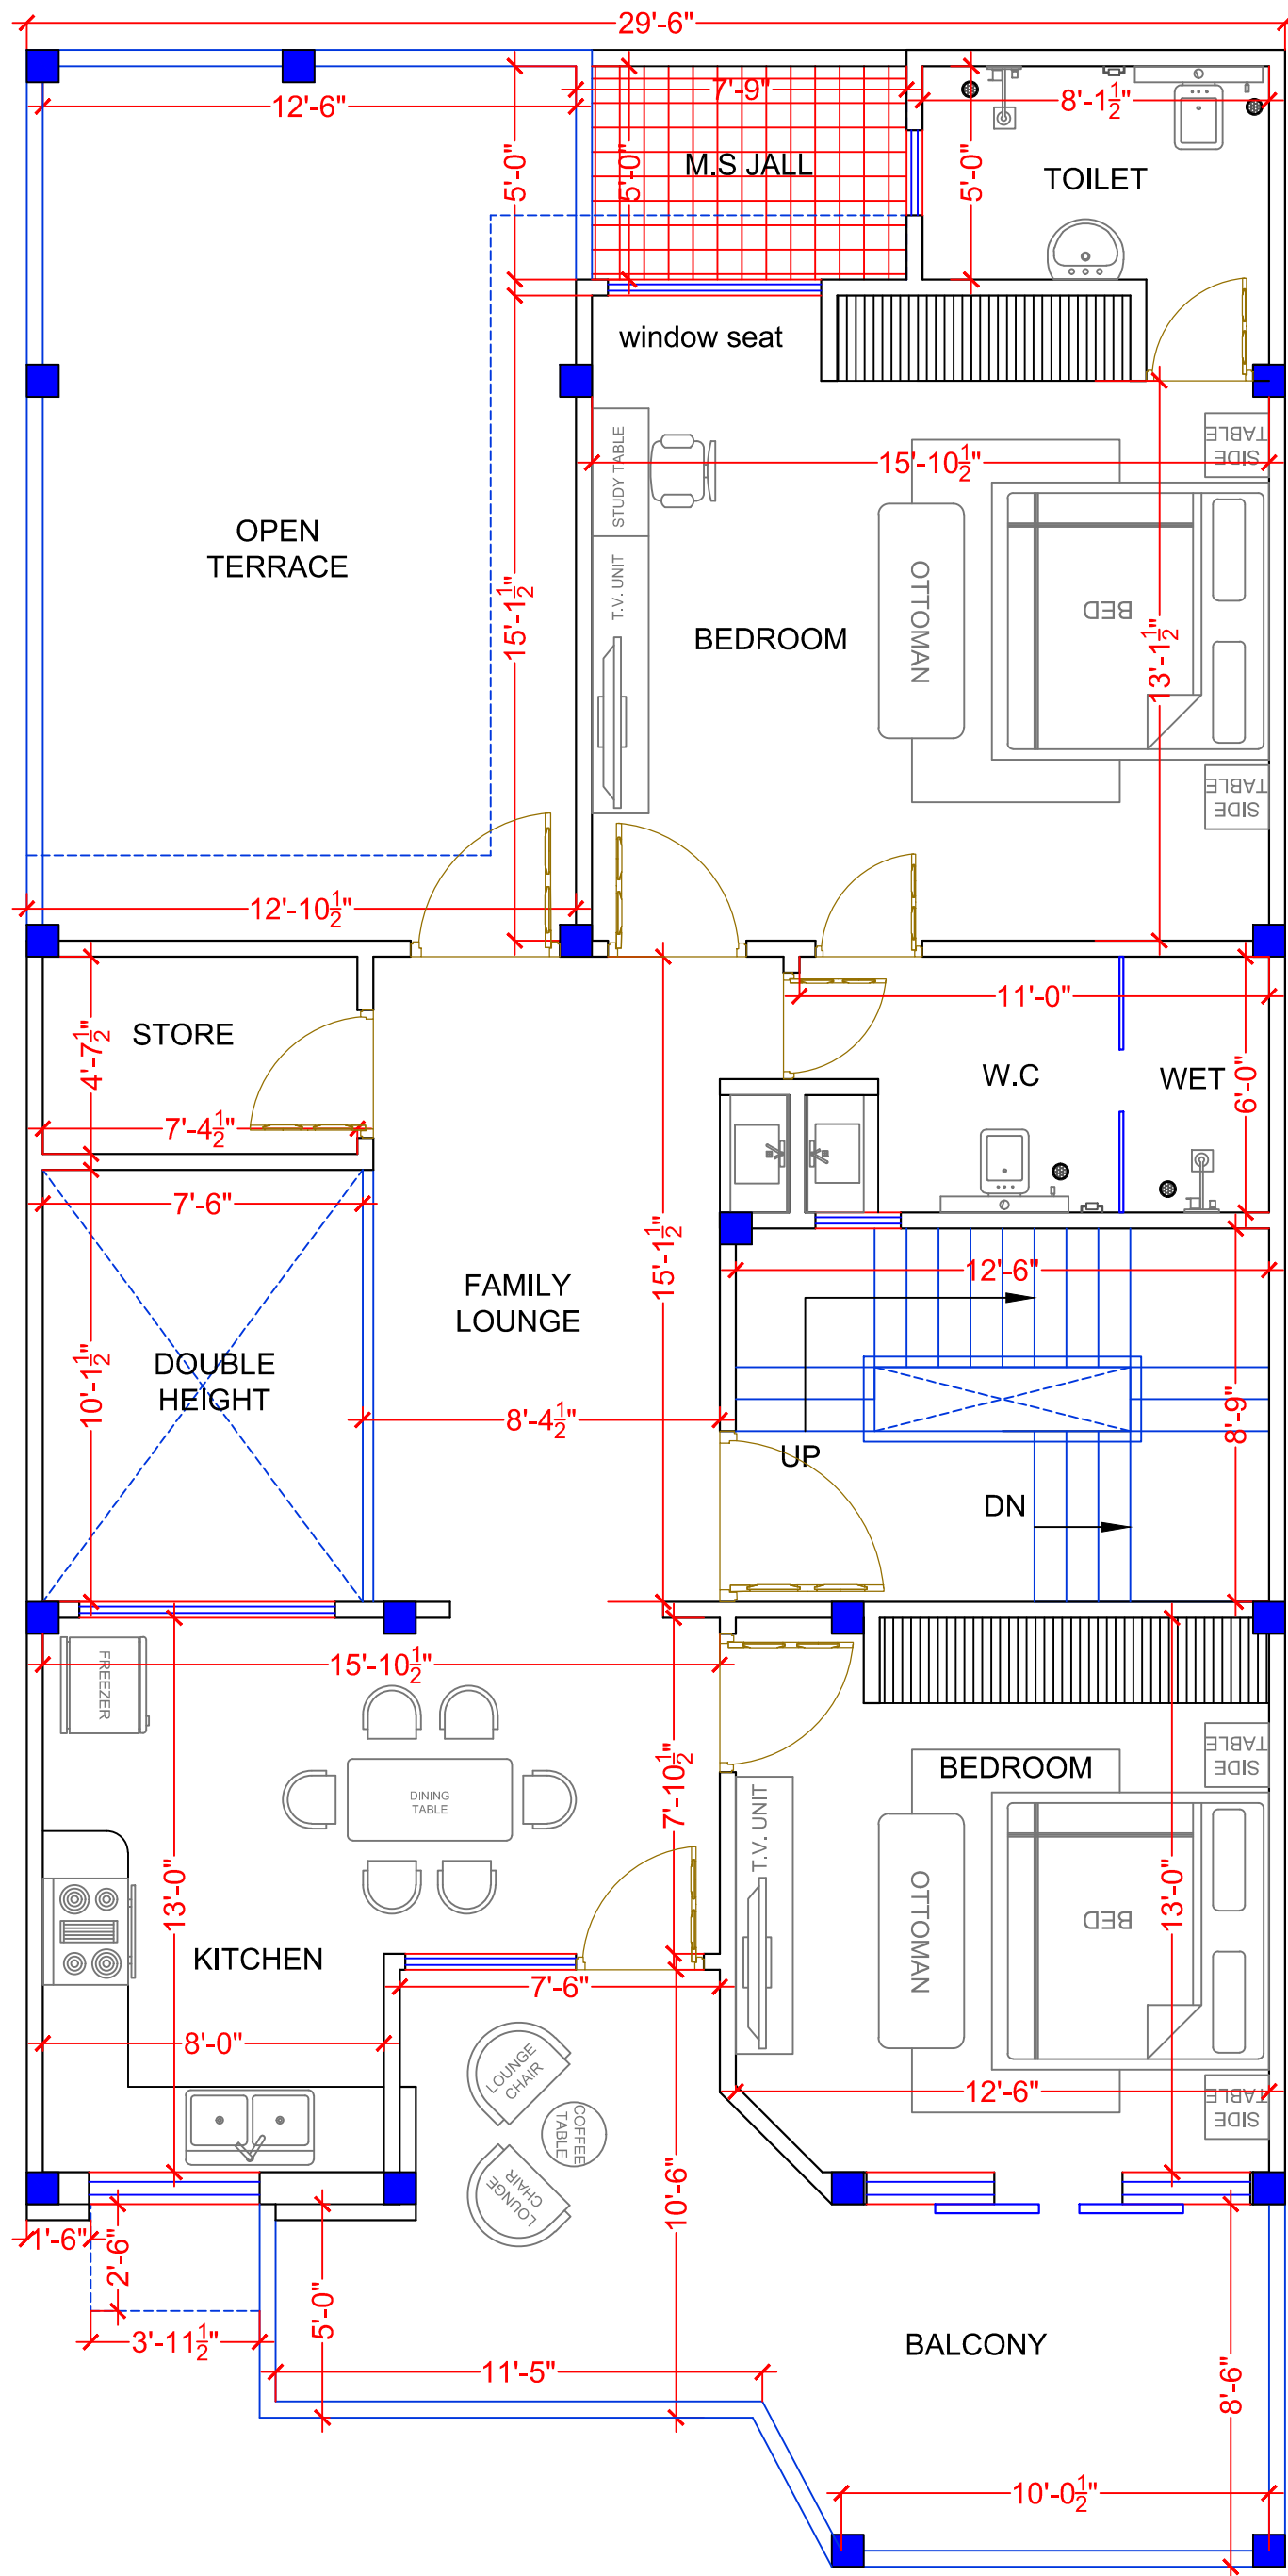

TOTAL COVERED
AREA -1343.06 Sqft.

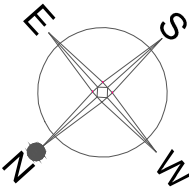

COPY	REV.	DATE	REVISION/ISSUED TO


PROJECT :-
PROPOSED RESIDENCE AT LUCKNOW

OWNER :-
MR. R B KANUJIYA

DRAWING TITLE:
FIRST FLOOR PLAN

DRAWN BY :- SHUBHAM	CHECKED BY :- DEEPAK	DATED :- 03.12.21
SCALE :- N.T.S.	DRG. NO. :- AR-01	JOB. NO. :- 01

- ALL THE DIMENSION ARE IN FEET/INCH UNLESS OTHERWISE SPECIFIED.
- THIS DRAWING IS THE PROPERTY OF IMAGINATION SHAPER AND IS NOT TO BE USED FOR ANY PURPOSE OTHER THAN FOR WHICH IT IS ISSUED WITH OUT PERMISSION OF ITS PRINCIPALS.
- THIS DRAWING IS TO BE READ IN CONJUNCTION WITH OTHER RELEVANT ARCHITECTURAL, STRUCTURAL AND OTHER SERVICES' CONSULTANTS DRAWING. IT SHALL BE THE DEEMED RESPONSIBILITY OF THE CONTRACTOR/ FABRICATOR TO BRING IN TO NOTICE OF ARCHITECTS IF ANY DISCREPANCY WITHIN OR BETWEEN THE DRAWINGS PRIOR TO CONSTRUCTION.
- ALL WRITTEN DIMENSIONS ARE TO BE FOLLOWED AND THE DRAWING IS NOT TO BE SCALED.

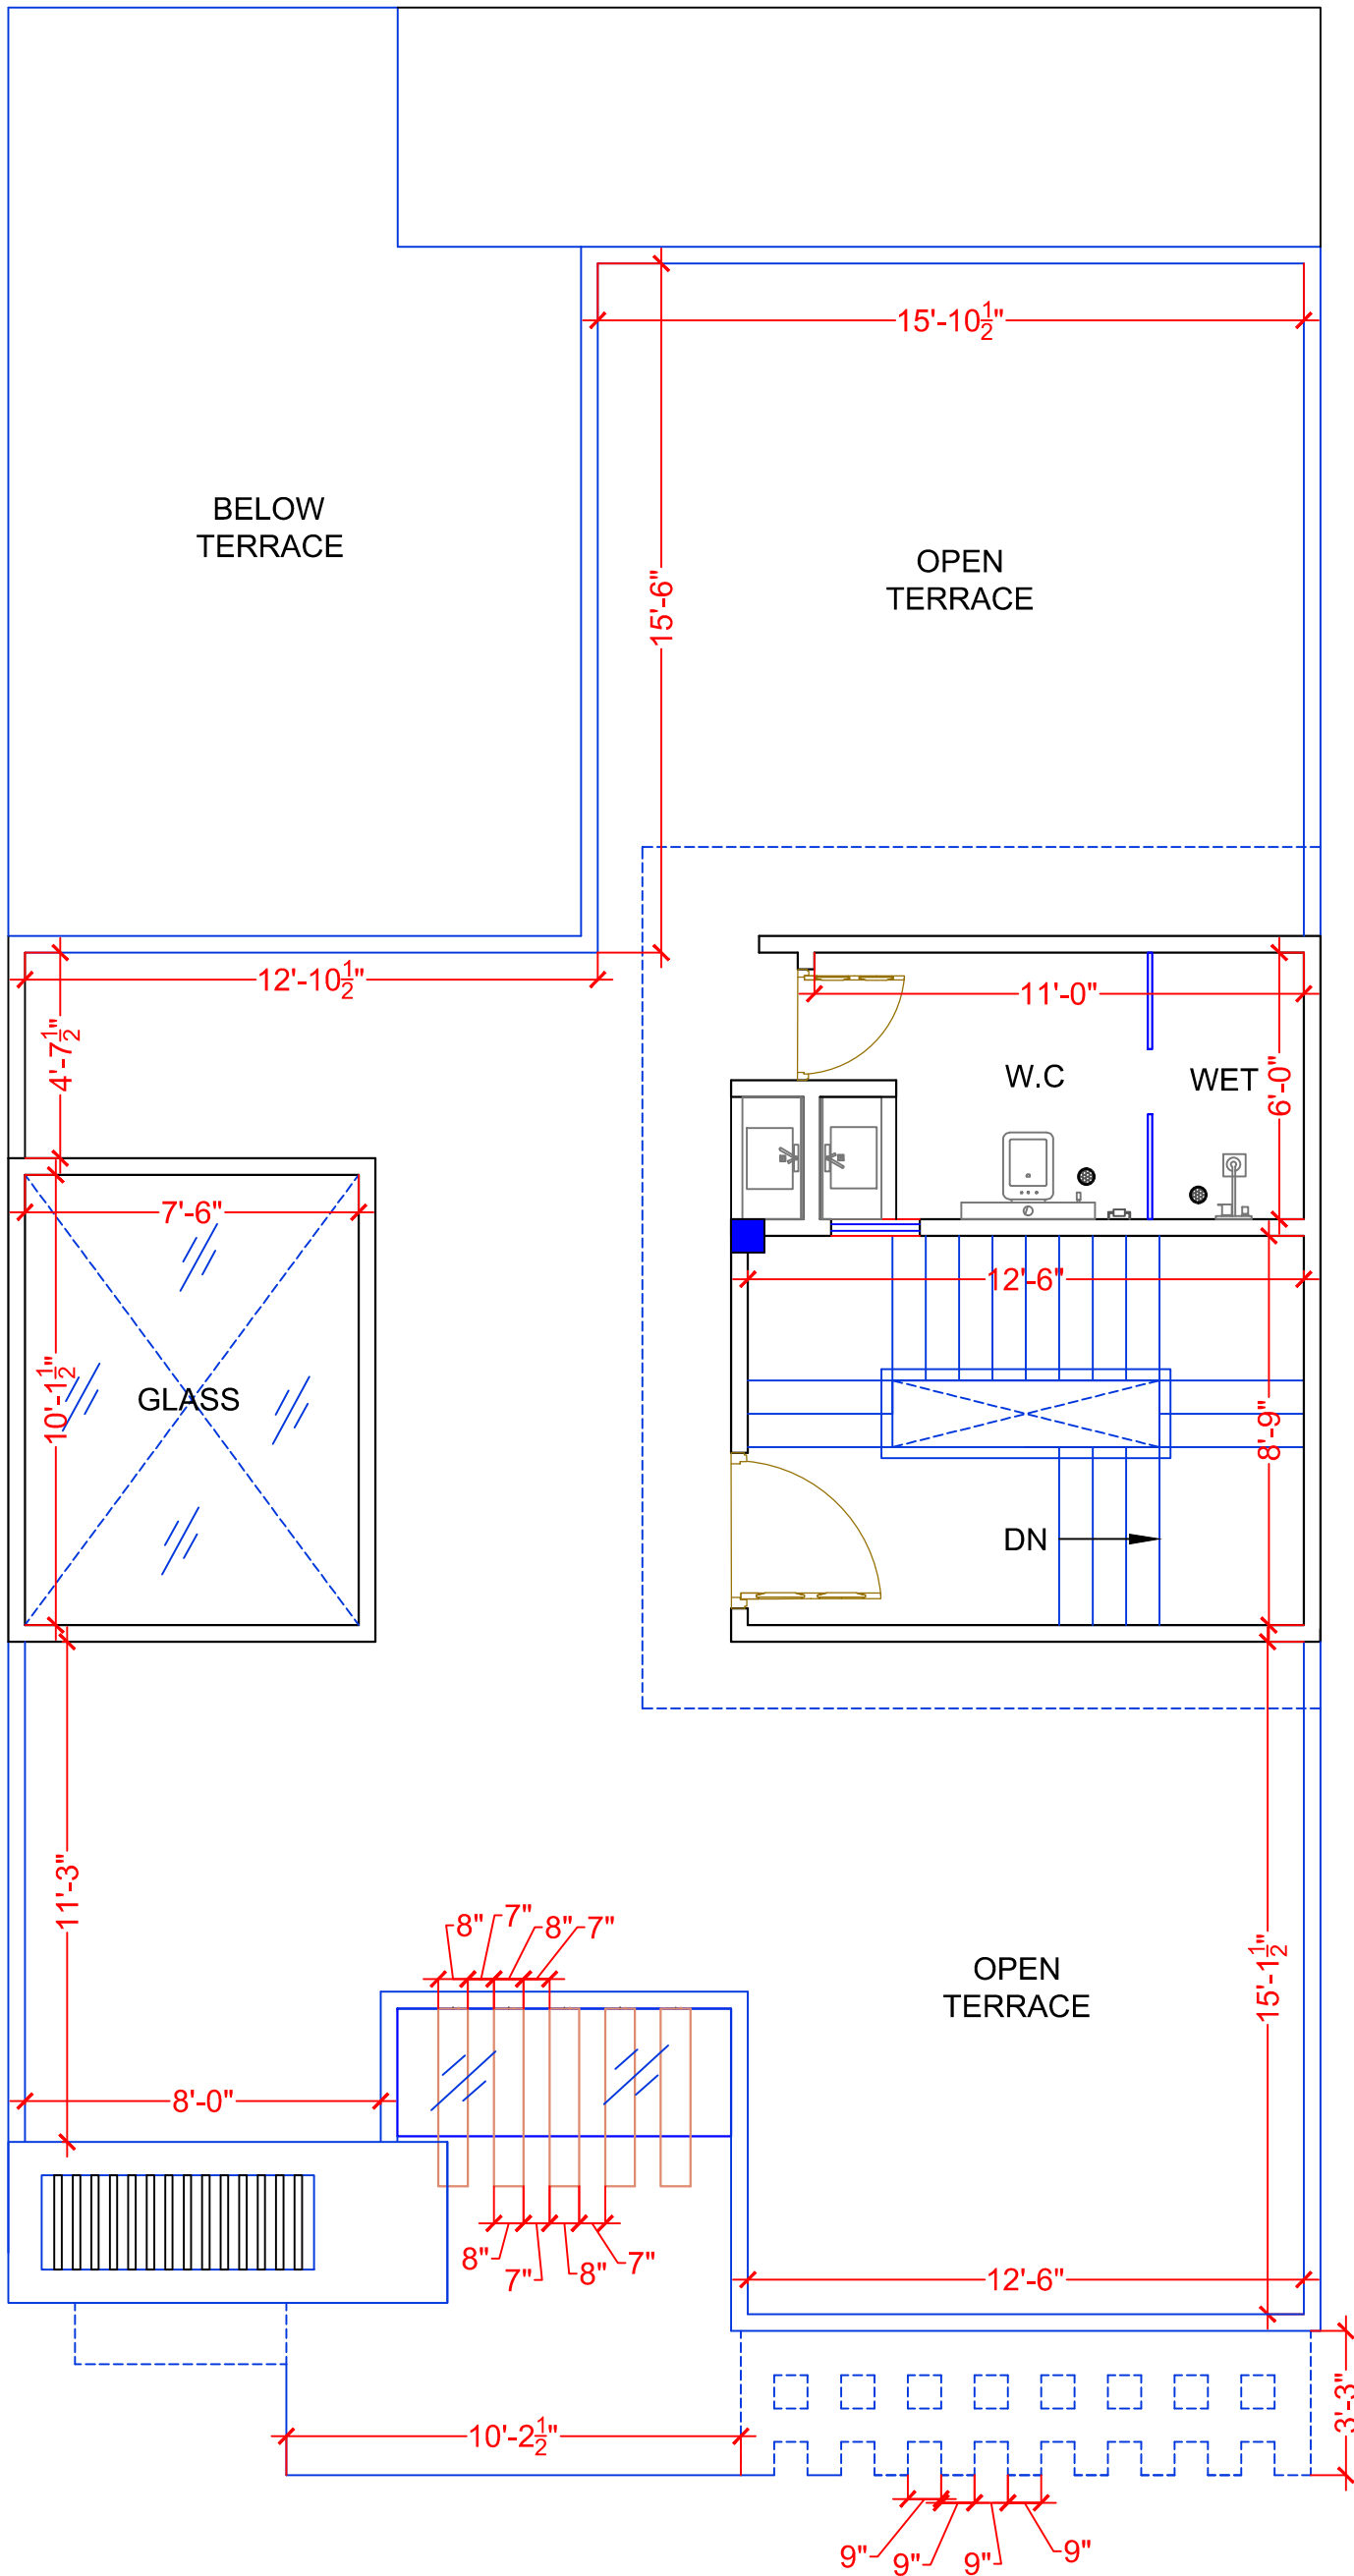

TOTAL COVERED AREA -278.40 Sqft.			
COPY	REV.	DATE	REVISION/ISSUED TO
PROJECT :- PROPOSED RESIDENCE AT LUCKNOW			
OWNER :- MR. R B KANUJIYA			
DRAWING TITLE: TERRACE FLOOR PLAN			
DRAWN BY :- SHUBHAM		CHECKED BY :- DEEPAK	DATED :- 03.12.21
SCALE :- N.T.S.	DRG. NO. :- AR-01		JOB. NO. :- 01
● ALL THE DIMENSION ARE IN FEET/INCH UNLESS OTHERWISE SPECIFIED. ● THIS DRAWING IS THE PROPERTY OF IMAGINATION SHAPER AND IS NOT TO BE USED FOR ANY PURPOSE OTHER THAN FOR WHICH IT IS ISSUED WITH OUT PERMISSION OF ITS PRINCIPALS. ● THIS DRAWING IS TO BE READ IN CONJUNCTION WITH OTHER RELEVANT ARCHITECTURAL, STRUCTURAL AND OTHER SERVICES' CONSULTANTS DRAWING. IT SHALL BE THE DEEMED RESPONSIBILITY OF THE CONTRACTOR/ FABRICATOR TO BRING IN TO NOTICE OF ARCHITECTS IF ANY DISCREPANCY WITHIN OR BETWEEN THE DRAWINGS PRIOR TO CONSTRUCTION. ● ALL WRITTEN DIMENSIONS ARE TO BE FOLLOWED AND THE DRAWING IS NOT TO BE SCALED.			
Imagination shaper		ARCHITECTS : Imagination shaper Near jaygopal dharamkata , Ahmamau , Sultanpur Road , Lucknow -226002 (U.P.) Mob: +91-9335648653, +91-972188670 e-mail : imaginationshaper@gmail.com Website : www.imaginationshaper.com	