


TOTAL COVERED
AREA -1509.89 Sqft.

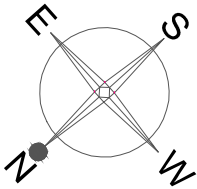

COPY	REV.	DATE	REVISION/ISSUED TO

PROJECT :-

PROPOSED RESIDENCE AT LUCKNOW

OWNER :-

MR. R B KANUJIYA

DRAWING TITLE:

GROUND FLOOR PLAN

DRAWN BY :-	CHECKED BY :-	DATED :-
SHUBHAM	DEEPAK	03.12.21

SCALE :-	DRG. NO. :-	JOB. NO. :-
N.T.S.	AR-01	01

ALL THE DIMENSION ARE IN FEET/INCH UNLESS OTHERWISE SPECIFIED.


THIS DRAWING IS THE PROPERTY OF IMAGINATION SHAPER AND IS NOT TO BE USED FOR ANY PURPOSE OTHER THAN FOR WHICH IT IS ISSUED WITH OUT PERMISSION OF ITS PRINCIPALS.

THIS DRAWING IS TO BE READ IN CONJUNCTION WITH OTHER RELEVANT ARCHITECTURAL, STRUCTURAL AND OTHER SERVICES' CONSULTANTS DRAWING. IT SHALL BE THE DEEMED RESPONSIBILITY OF THE CONTRACTOR/ FABRICATOR TO BRING IN TO NOTICE OF ARCHITECTS IF ANY DISCREPANCY WITHIN OR BETWEEN THE DRAWINGS PRIOR TO CONSTRUCTION.


ALL WRITTEN DIMENSIONS ARE TO BE FOLLOWED AND THE DRAWING IS NOT TO BE SCALED.



ARCHITECTS :
Imagination Shaper
Near jaygopal dharamkata , Ahmamau ,
Sultanpur Road , Lucknow -226002 (U.P.)
Mob : +91-9355686533 , +91-972188670
e-mail : imaginationshaper@gmail.com
Website : www.imaginationshaper.com

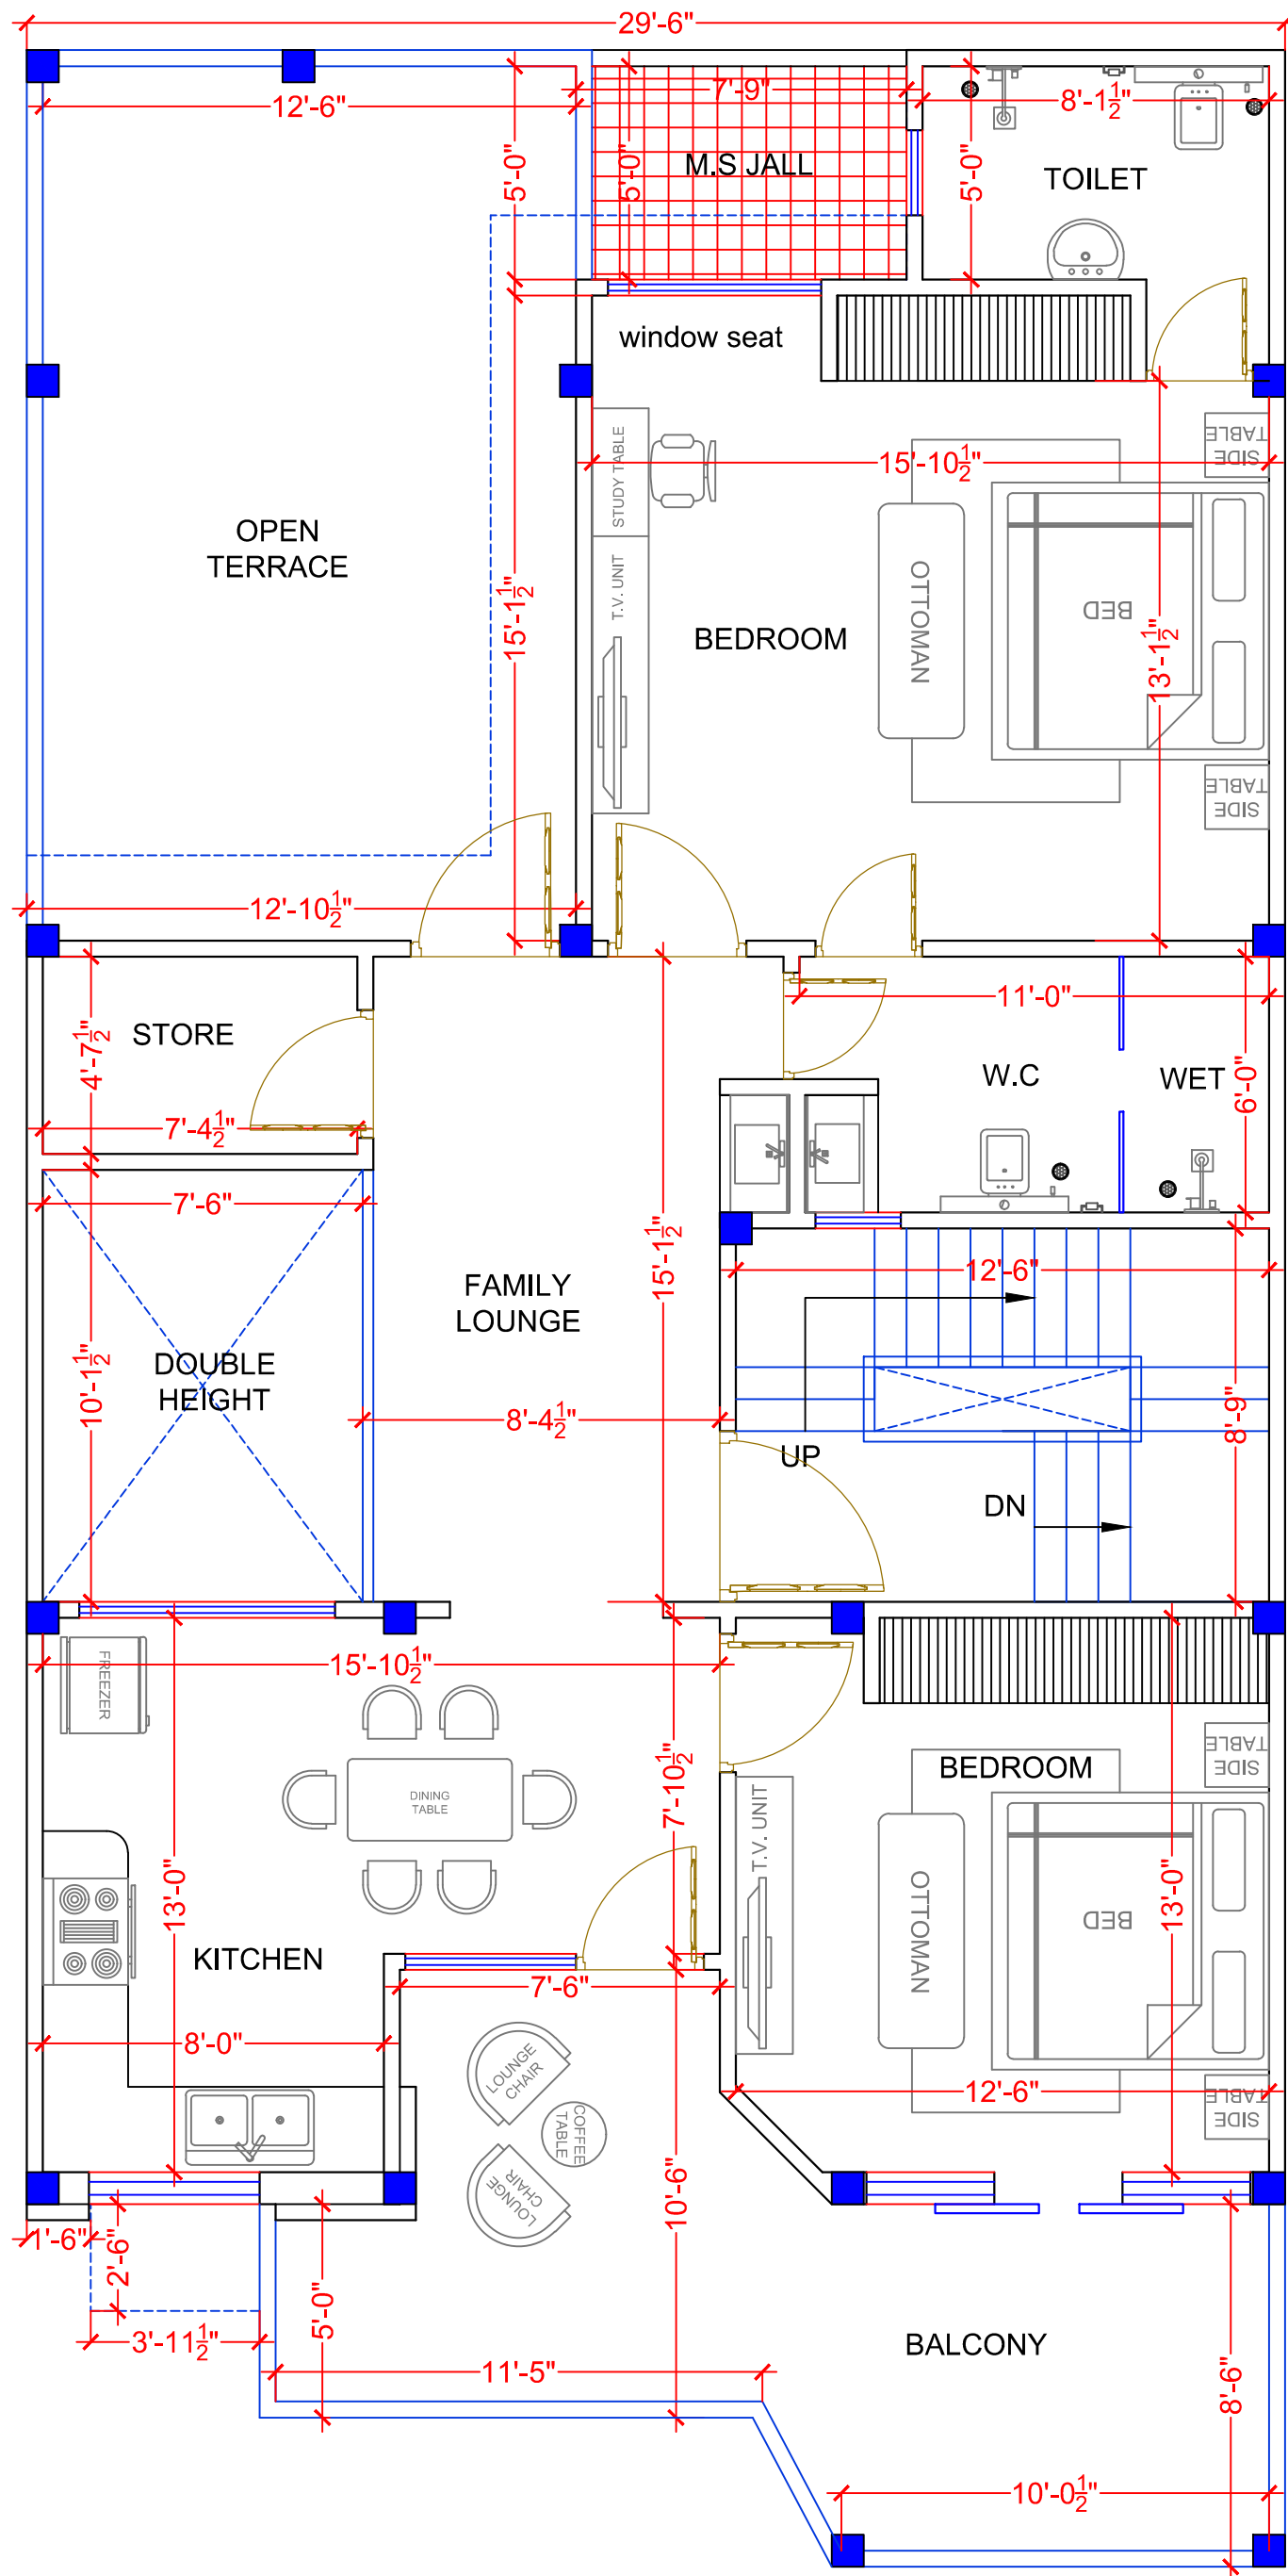

TOTAL COVERED
AREA -1343.06 Sqft.

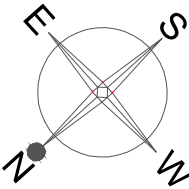

COPY	REV.	DATE	REVISION/ISSUED TO


PROJECT :-
PROPOSED RESIDENCE AT LUCKNOW

OWNER :-
MR. R B KANUJIYA


DRAWING TITLE:
FIRST FLOOR PLAN

DRAWN BY :- SHUBHAM	CHECKED BY :- DEEPAK	DATED :- 03.12.21
SCALE :- N.T.S.	DRG. NO. :- AR-01	JOB. NO. :- 01

- ALL THE DIMENSION ARE IN FEET/INCH UNLESS OTHERWISE SPECIFIED.
- THIS DRAWING IS THE PROPERTY OF IMAGINATION SHAPER AND IS NOT TO BE USED FOR ANY PURPOSE OTHER THAN FOR WHICH IT IS ISSUED WITH OUT PERMISSION OF ITS PRINCIPALS.
- THIS DRAWING IS TO BE READ IN CONJUNCTION WITH OTHER RELEVANT ARCHITECTURAL, STRUCTURAL AND OTHER SERVICES' CONSULTANTS DRAWING. IT SHALL BE THE DEEMED RESPONSIBILITY OF THE CONTRACTOR/ FABRICATOR TO BRING IN TO NOTICE OF ARCHITECTS IF ANY DISCREPANCY WITHIN OR BETWEEN THE DRAWINGS PRIOR TO CONSTRUCTION.
- ALL WRITTEN DIMENSIONS ARE TO BE FOLLOWED AND THE DRAWING IS NOT TO BE SCALED.

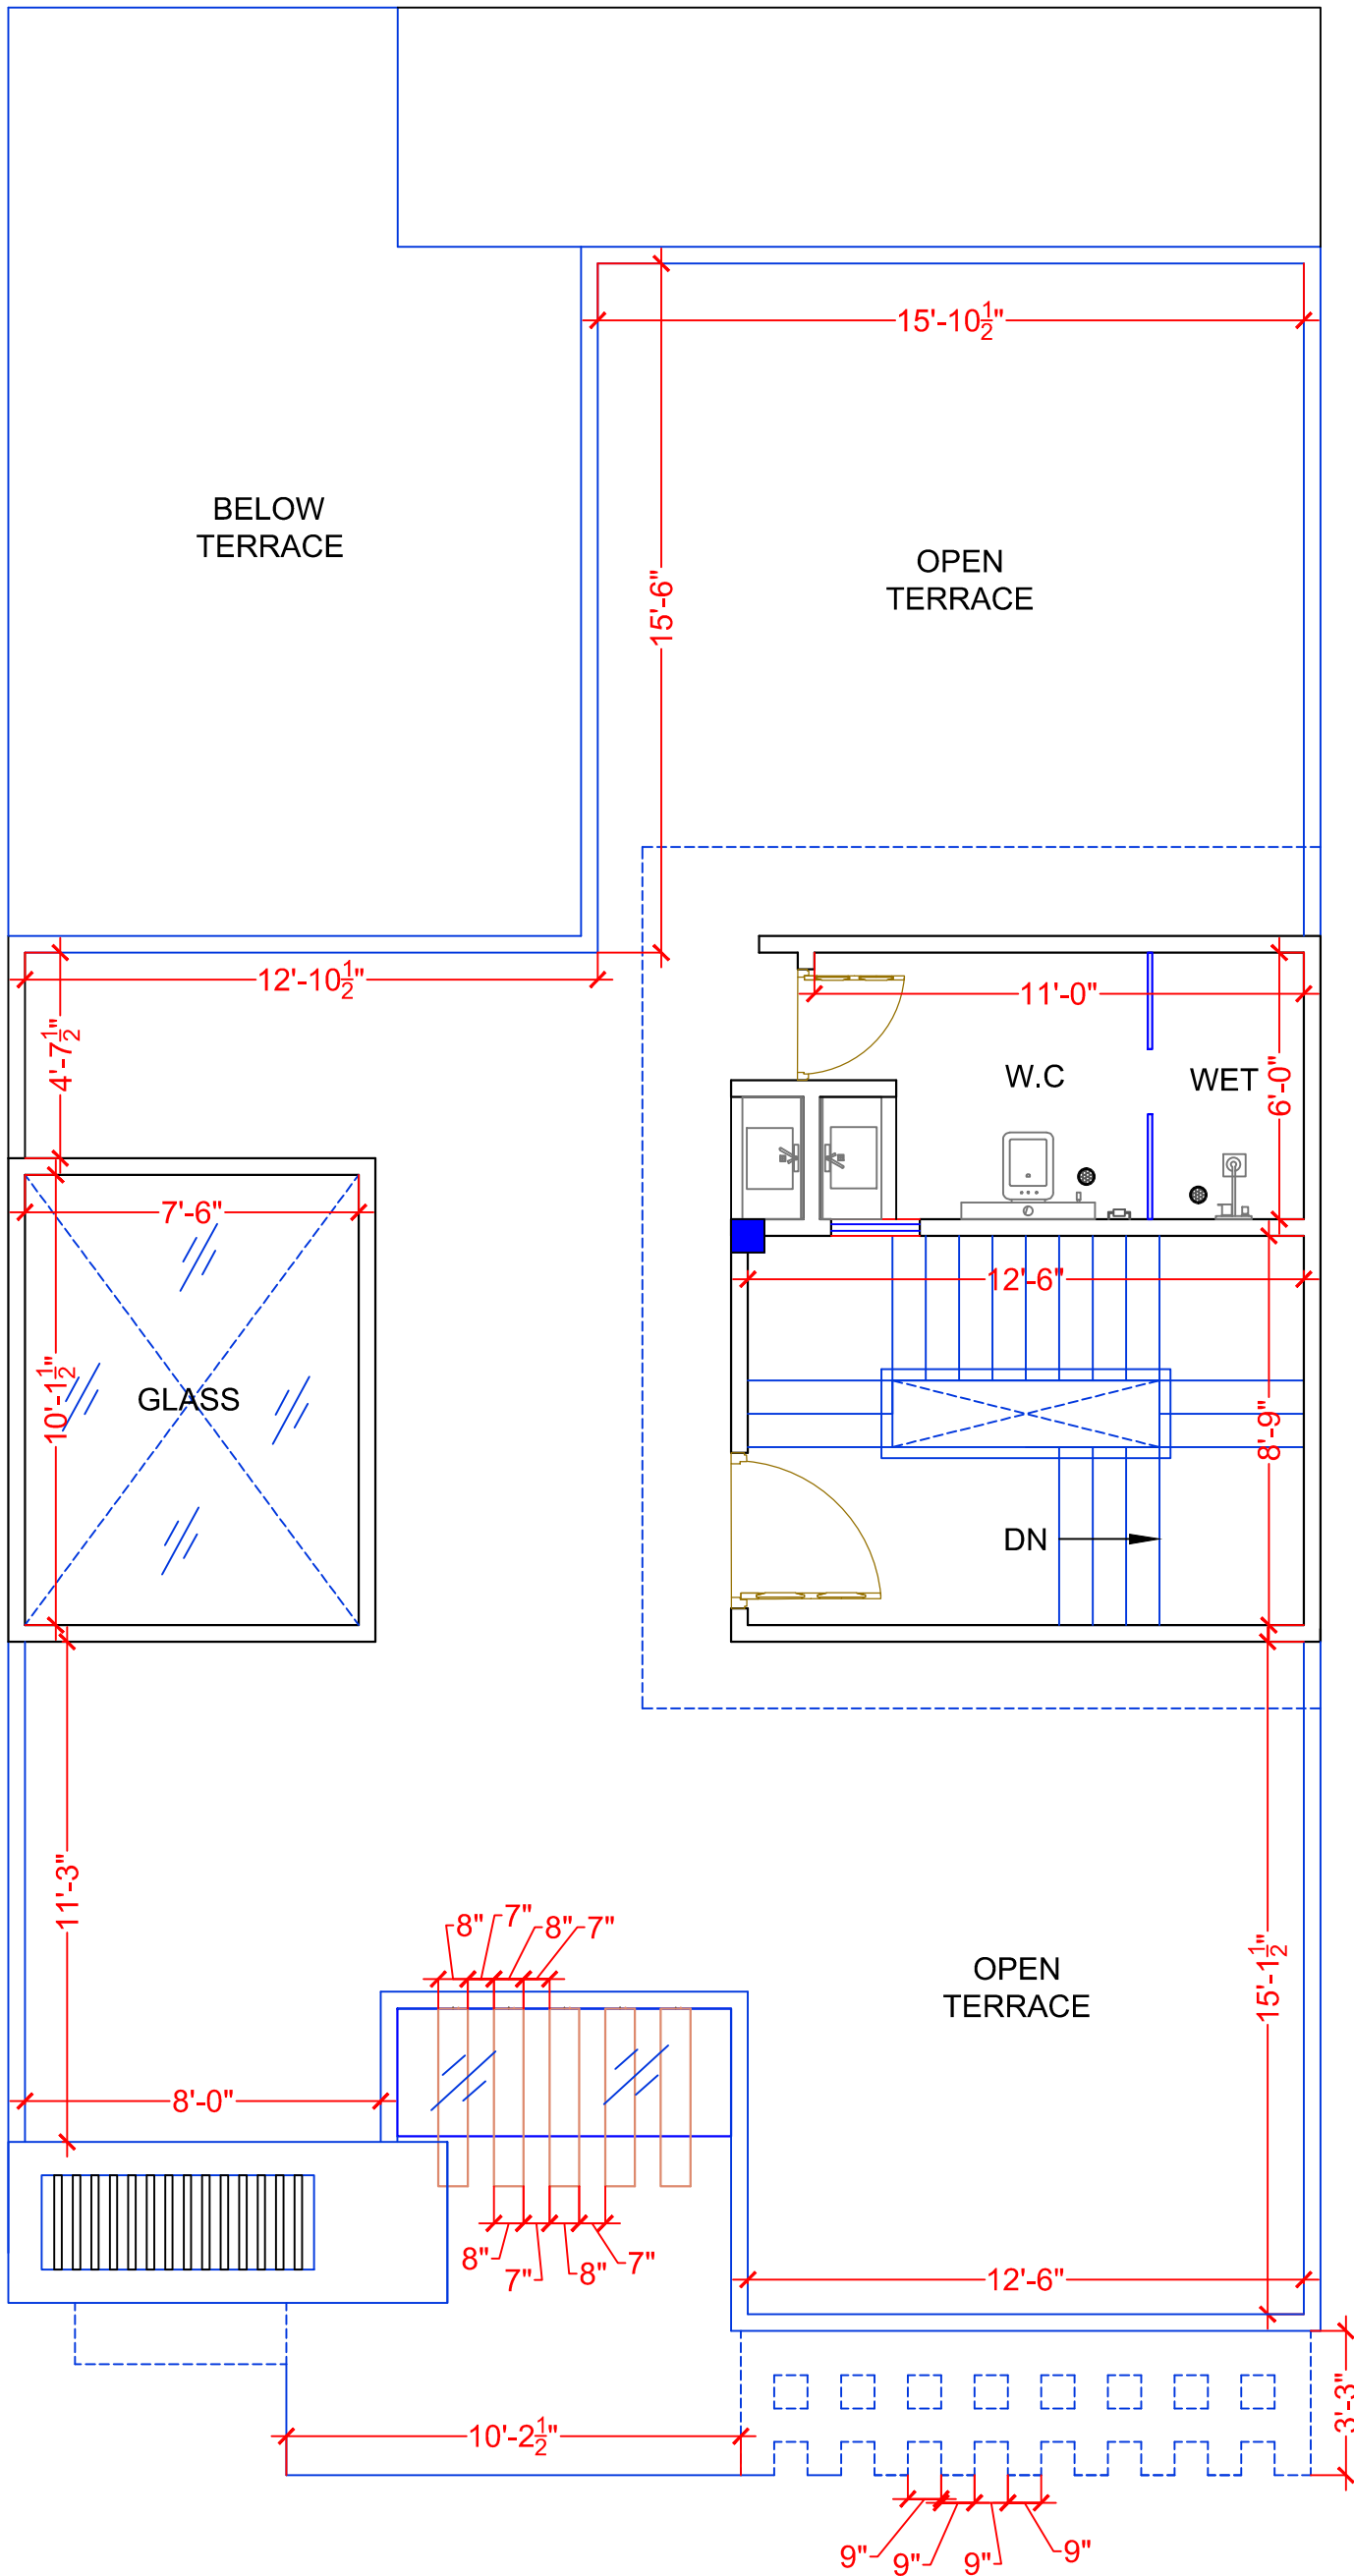

TOTAL COVERED
AREA -278.40 Sqft.

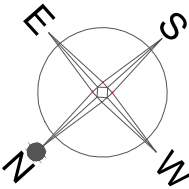

COPY	REV.	DATE	REVISION/ISSUED TO

PROJECT :-
PROPOSED RESIDENCE AT LUCKNOW

OWNER :-
MR. R B KANUJIYA

DRAWING TITLE:
TERRACE FLOOR PLAN

DRAWN BY :- SHUBHAM	CHECKED BY :- DEEPAK	DATED :- 03.12.21
SCALE :- N.T.S.	DRG. NO. :- AR-01	JOB. NO. :- 01

- ALL THE DIMENSION ARE IN FEET/INCH UNLESS OTHERWISE SPECIFIED.
- THIS DRAWING IS THE PROPERTY OF IMAGINATION SHAPER AND IS NOT TO BE USED FOR ANY PURPOSE OTHER THAN FOR WHICH IT IS ISSUED WITH OUT PERMISSION OF ITS PRINCIPALS.
- THIS DRAWING IS TO BE READ IN CONJUNCTION WITH OTHER RELEVANT ARCHITECTURAL, STRUCTURAL AND OTHER SERVICES' CONSULTANTS DRAWING. IT SHALL BE THE DEEMED RESPONSIBILITY OF THE CONTRACTOR/ FABRICATOR TO BRING IN TO NOTICE OF ARCHITECTS IF ANY DISCREPANCY WITHIN OR BETWEEN THE DRAWINGS PRIOR TO CONSTRUCTION.
- ALL WRITTEN DIMENSIONS ARE TO BE FOLLOWED AND THE DRAWING IS NOT TO BE SCALED.



ARCHITECTS :
Imagination shaper
Near jaygopal dharamkata , Ahmamau ,
Sultanpur Road , Lucknow -226002 (U.P.)
Mob: +91-9335648633, +91-972188670
e-mail : imaginationshaper@gmail.com
Website : www.imaginationshaper.com